


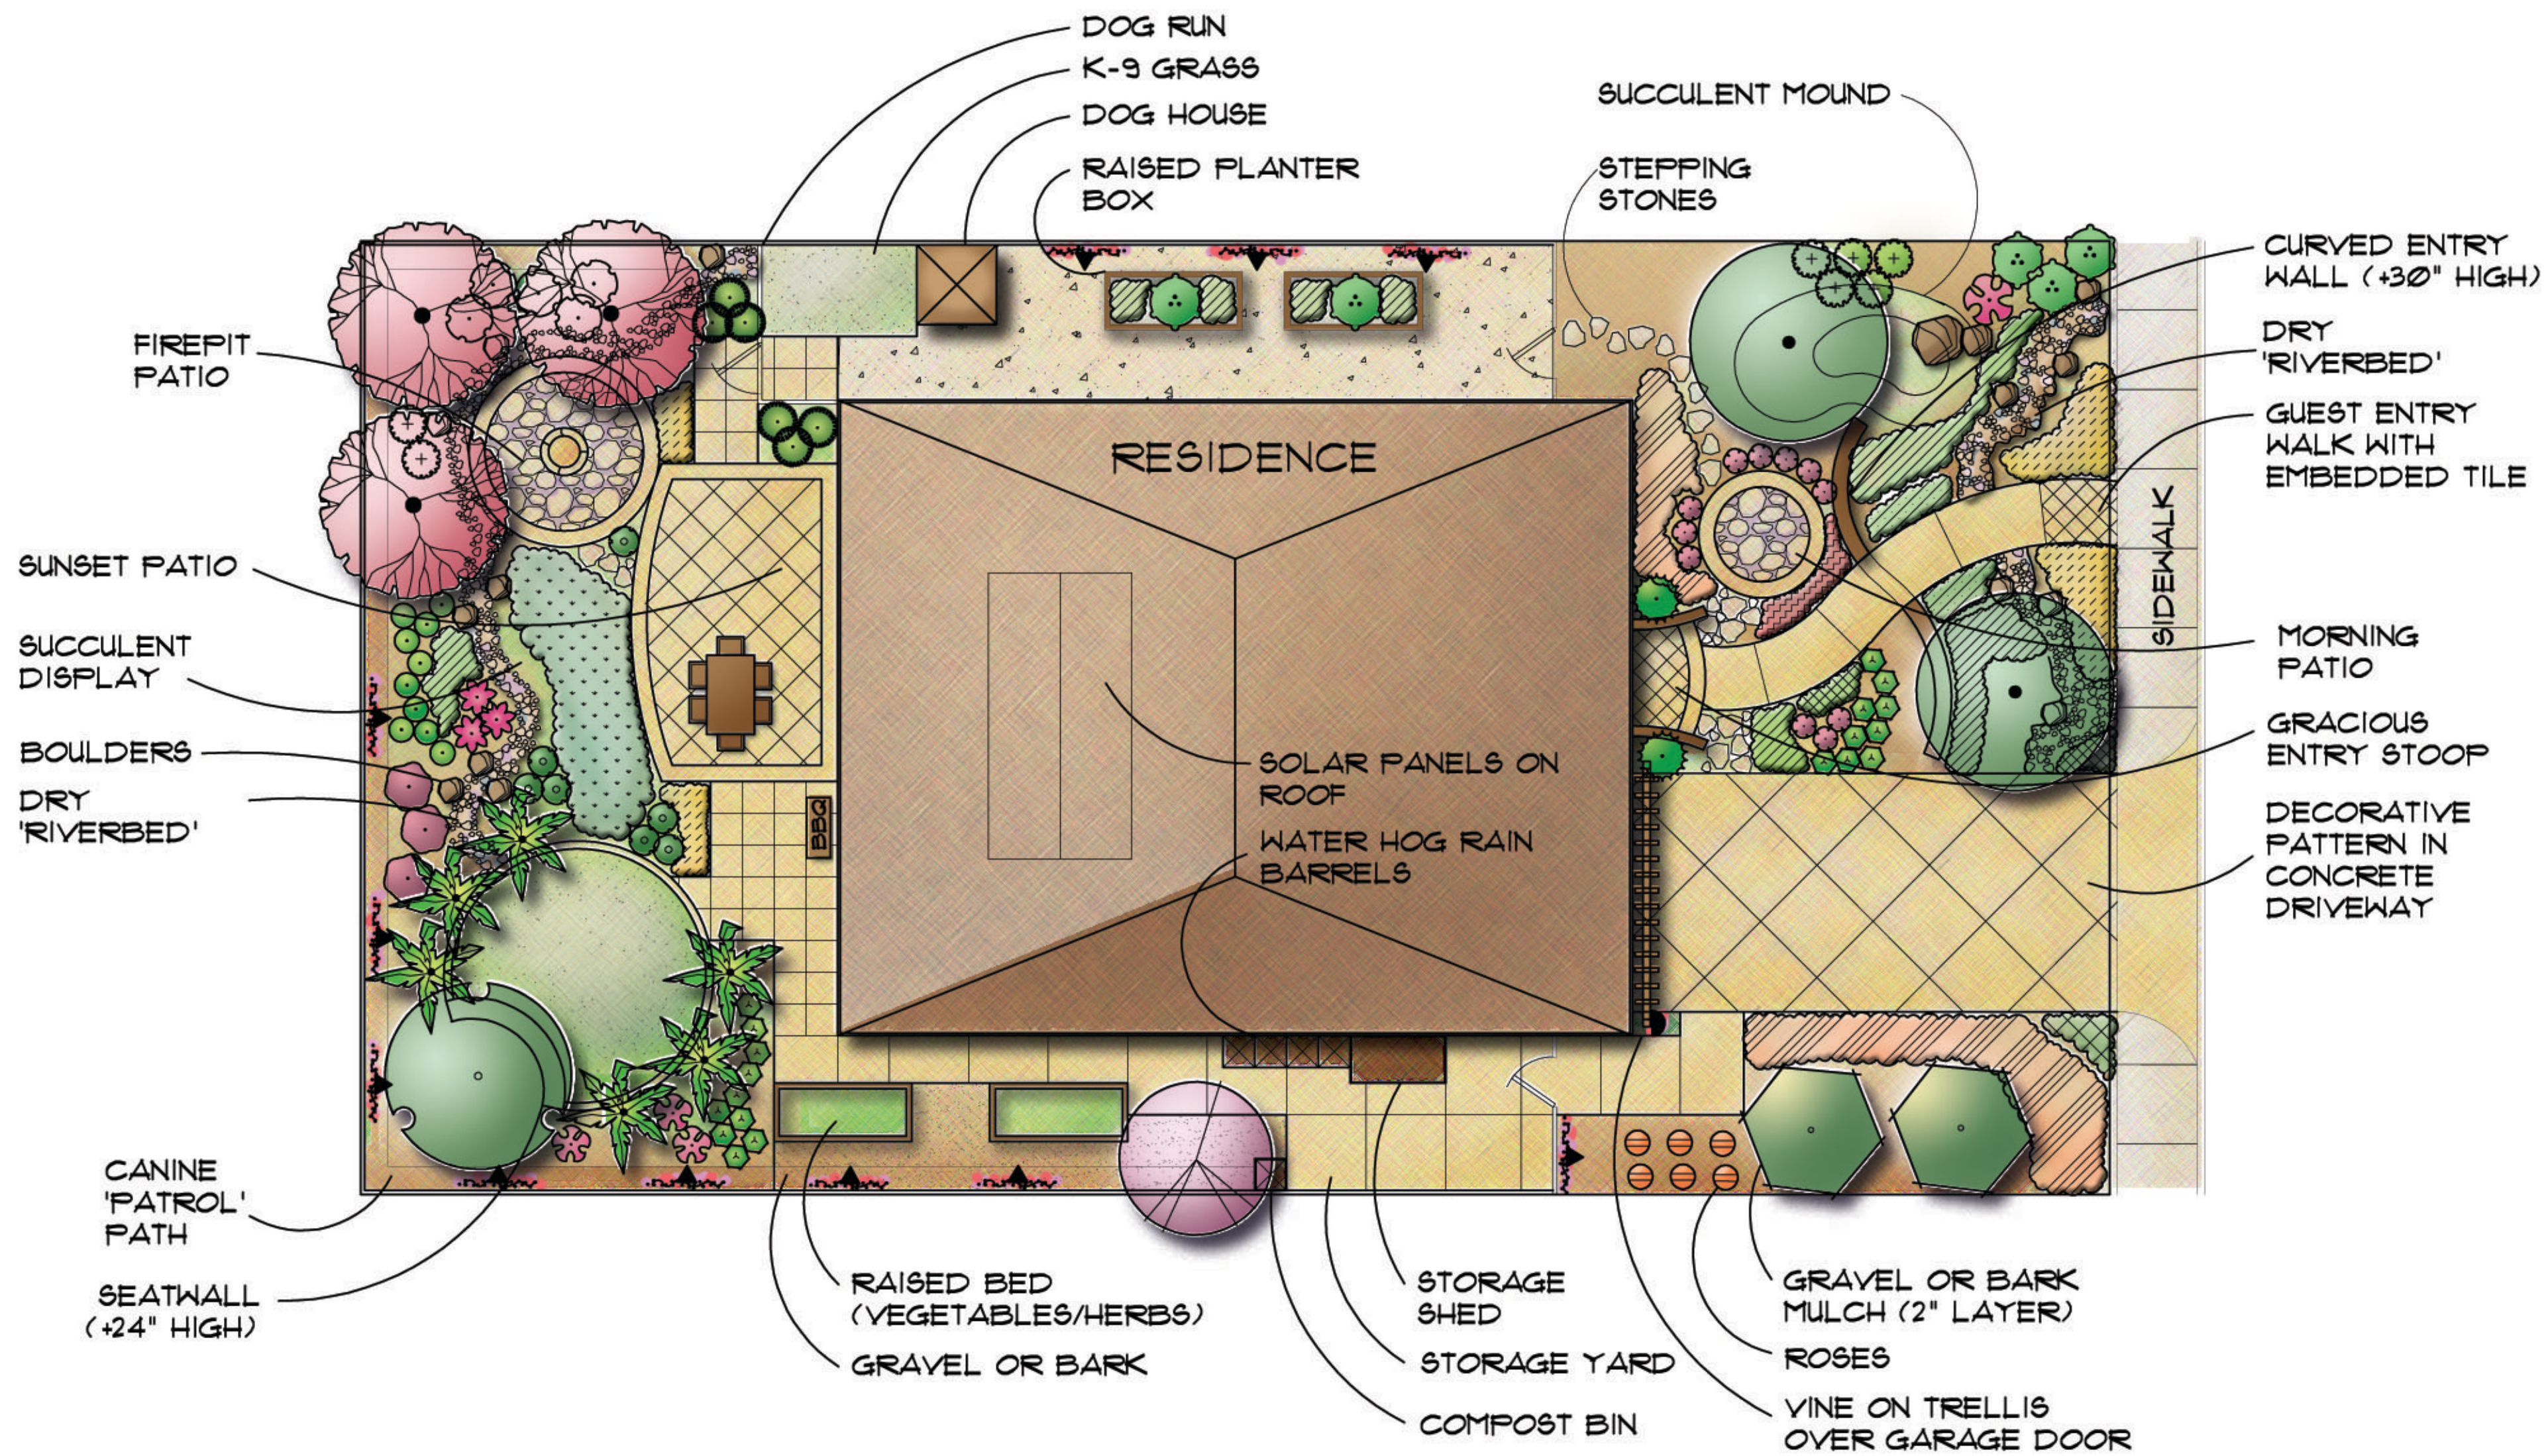

PLANTING PLAN

1/8" = 1'-0"



PLANTING LEGEND

SYMBOL	BOTANICAL NAME	COMMON NAME	SIZE	REMARKS	WATER USAGE
TREES					
	ARBUTUS MARINA	MARINA STRAWBERRY TREE	24" BOX		M
	BRACHYCHITON ACERIFOLIUS	AUSTRALIAN FLAME TREE	24" BOX		M
	ARECASTRUM ROMANZOFFINUM	QUEEN PALM	8' BTH		M
	CITRUS OR STONE FRUIT TREE	-	15 GAL		M
	CERCIDIUM 'DESERT MUSEUM'	PALO VERDE 'DESERT MUSEUM'	24" BOX		VL
	PUNICA GRANATUM	POMGRANITE	15 GAL		M
SHRUBS					
	AGAVE ATTENUATA 'NOVA'	BLUE FOXTAIL AGAVE	5 GAL		L
	BOUGAINVILLEA ROSENKA	BOUGAINVILLEA	15 GAL		L
	BOUGAINVILLEA 'TORCH GLOW'	BOUGAINVILLEA	15 GAL		L
	SALVIA LEUCANTHA	MEXICAN SAGE	5 GAL		L
	AEONIUM SCHWARZKOFF	BLACK AEONIUM	5 GAL		L
	CALANDRINIA GRANDIFLORA	ROCK PURSLANE	5 GAL		L
	LAVATERA MARITIMA	MALLOW	5 GAL		L
	KALANCHOE LUCCA	FLAPJACK PLANT	1 GAL		L
	PHORMIUM TENAX 'EVENING GLOW'	NEW ZEALAND FLAX	5 GAL		L
	SENECIO BARBERTONICUS	SUCCULENT BUSH	5 GAL		L
	PHLOMIS FRUTICOSA	JERUSALEM SAGE	5 GAL		L
	CEONOTHUS 'YANKEE POINT'	MOUNTAIN LILAC	5 GAL		L
VINES					
	BIGNONIA VINES	RED/VIOLET TRUMPET VINE	15 GAL		M
	TRACHELOSPERMUM JASMINOIDES	STAR JASMINE	15 GAL		M
GROUND COVER					
	ARMERIA MARITIMA	SPENDTHRIFT	6" POT	12" O.C.	M
	BULBINE FRUTESCENS	BULBINE	1 GAL	12" O.C.	L
	COREOPSIS 'SUN RAY'	COREOPSIS	1 GAL	18" O.C.	L
	DYMONDIA MARGARETAE	DYMONDIA	1 GAL	12" O.C.	L
	ECHEVERIA ELEGANS	HENS AND CHICKS	1 GAL	6" O.C.	L
	KALANCHOE BLOSSFELDIANA	CHRISTMAS KALANCHOE	1 GAL	6" O.C.	L
	SEDUM 'AUTUMN JOY'	SEDUM 'AUTUMN JOY'	1 GAL	18" O.C.	L

ABBREVIATIONS:
M MODERATE L LOW VL VERY LOW



MARUM PARTNERSHIP
LANDSCAPE ARCHITECTURE - URBAN DESIGN -
PLANNING
4010 GOLDFINCH STREET
SAN DIEGO, CA 92103
PHONE: 619-992-9533

PET FRIENDLY WATER SMART GARDEN

JOB -
DATE 06-09-10
REVISIONS
△
△
△
△
△

PLANTING
PLAN

L-1